

200 x 30 H4 RS deck.  
150 x 50 H4 RS

1200 mm (to 1500 max)

butt

30 mm landing

100 x 50 H4 RS

30 mm landing

150


1600 mm (to 1900 max.)

125 mm<sup>2</sup> H5 RS


1800 mm maximum

600 mm minimum

ELEVATION

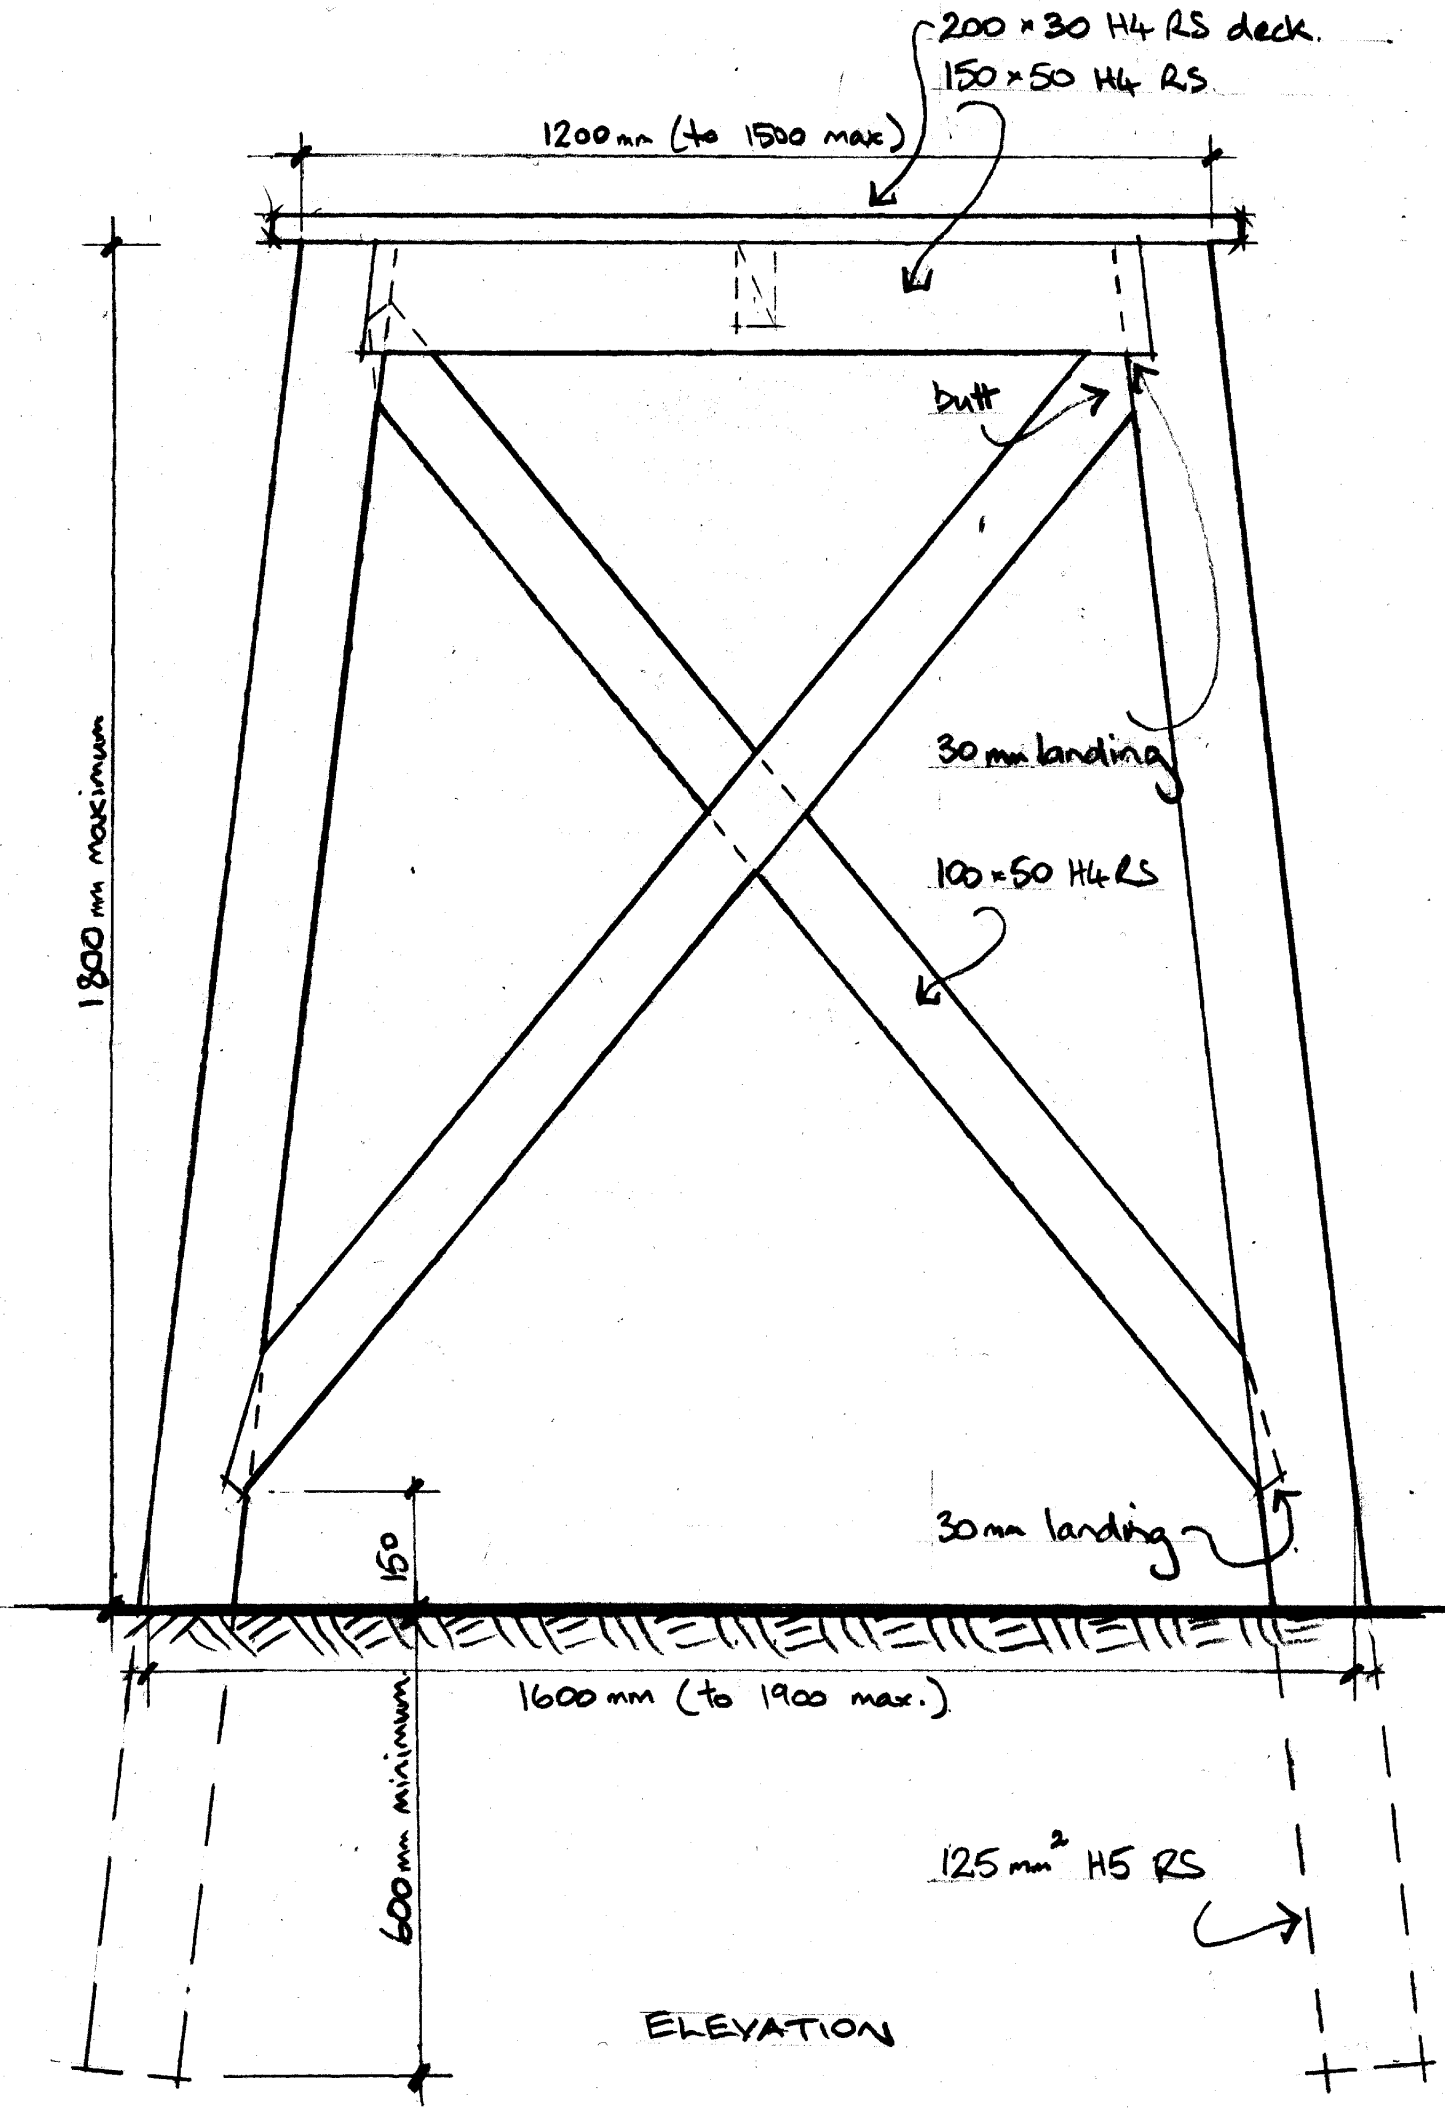

40 mm overhang

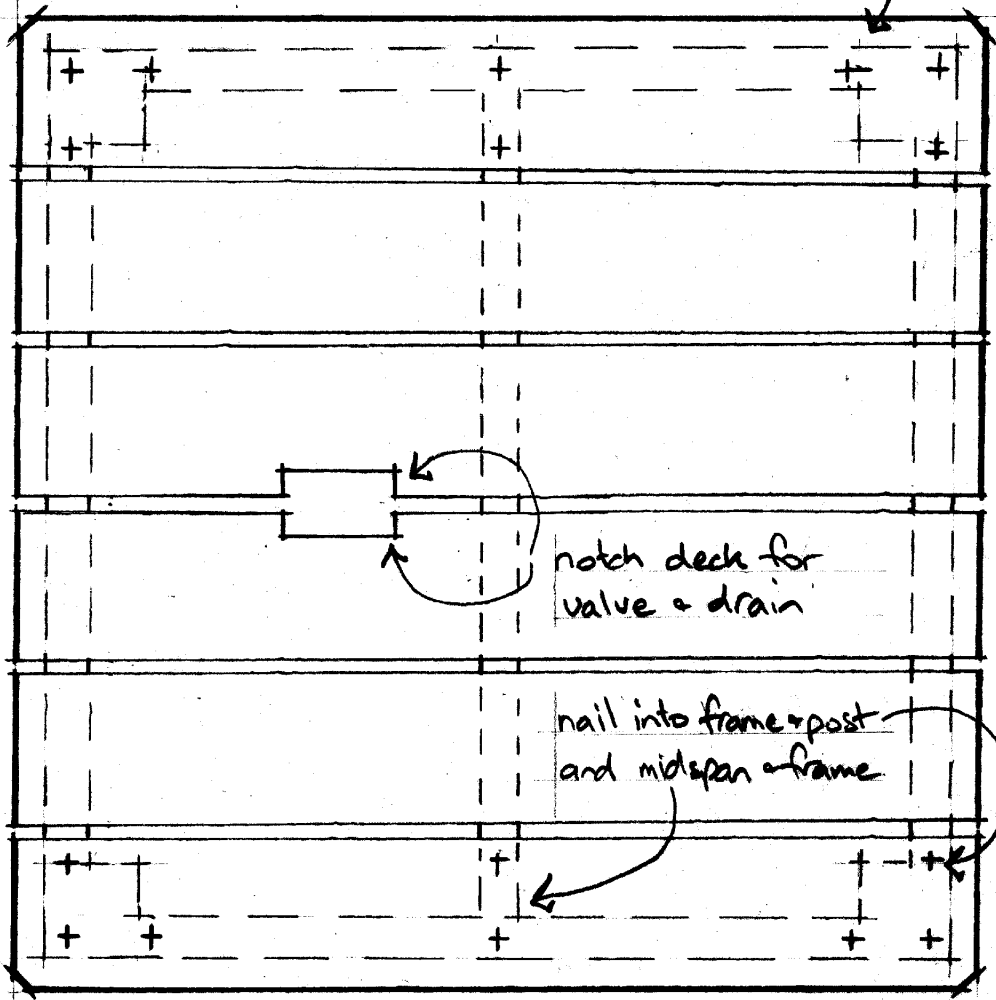

PLAN

115 x 50 H4 RS. midspan support.

